


CODE	COMMON NAME	BOTANICAL NAME
NM	NORWAY MAPLE	ACER PLATANOIDES
SM	SUGAR MAPLE	ACER SACCHARUM

- LEGEND**
- (X) TREE
 - (W) WATER GATE/SERVICE
 - (G) GAS GATE/SERVICE
 - (C) CATCHBASIN
 - (D) DRAIN MANHOLE
 - (S) SEWER MANHOLE
 - (S) SIGN
 - TW= TOP of WALL
 - BW= BOTTOM of WALL
 - 64x78 SPOT GRADE
 - 10"CS 10" COMBINED SEWER
 - (P) LIGHT POLE
 - (U) UTILITY POLE


SITE PLAN for GRANADA PARK

23 GRANADA PARK off CHILCOTT PLACE
BOSTON (JAMAICA PLAIN), MA
SCALE: 1" = 8' SEPTEMBER 20, 1994


BOSTON URBAN GARDENERS
AT THE COMMUNITY FARM
46 CHESTNUT AVENUE
JAMAICA PLAIN, MA

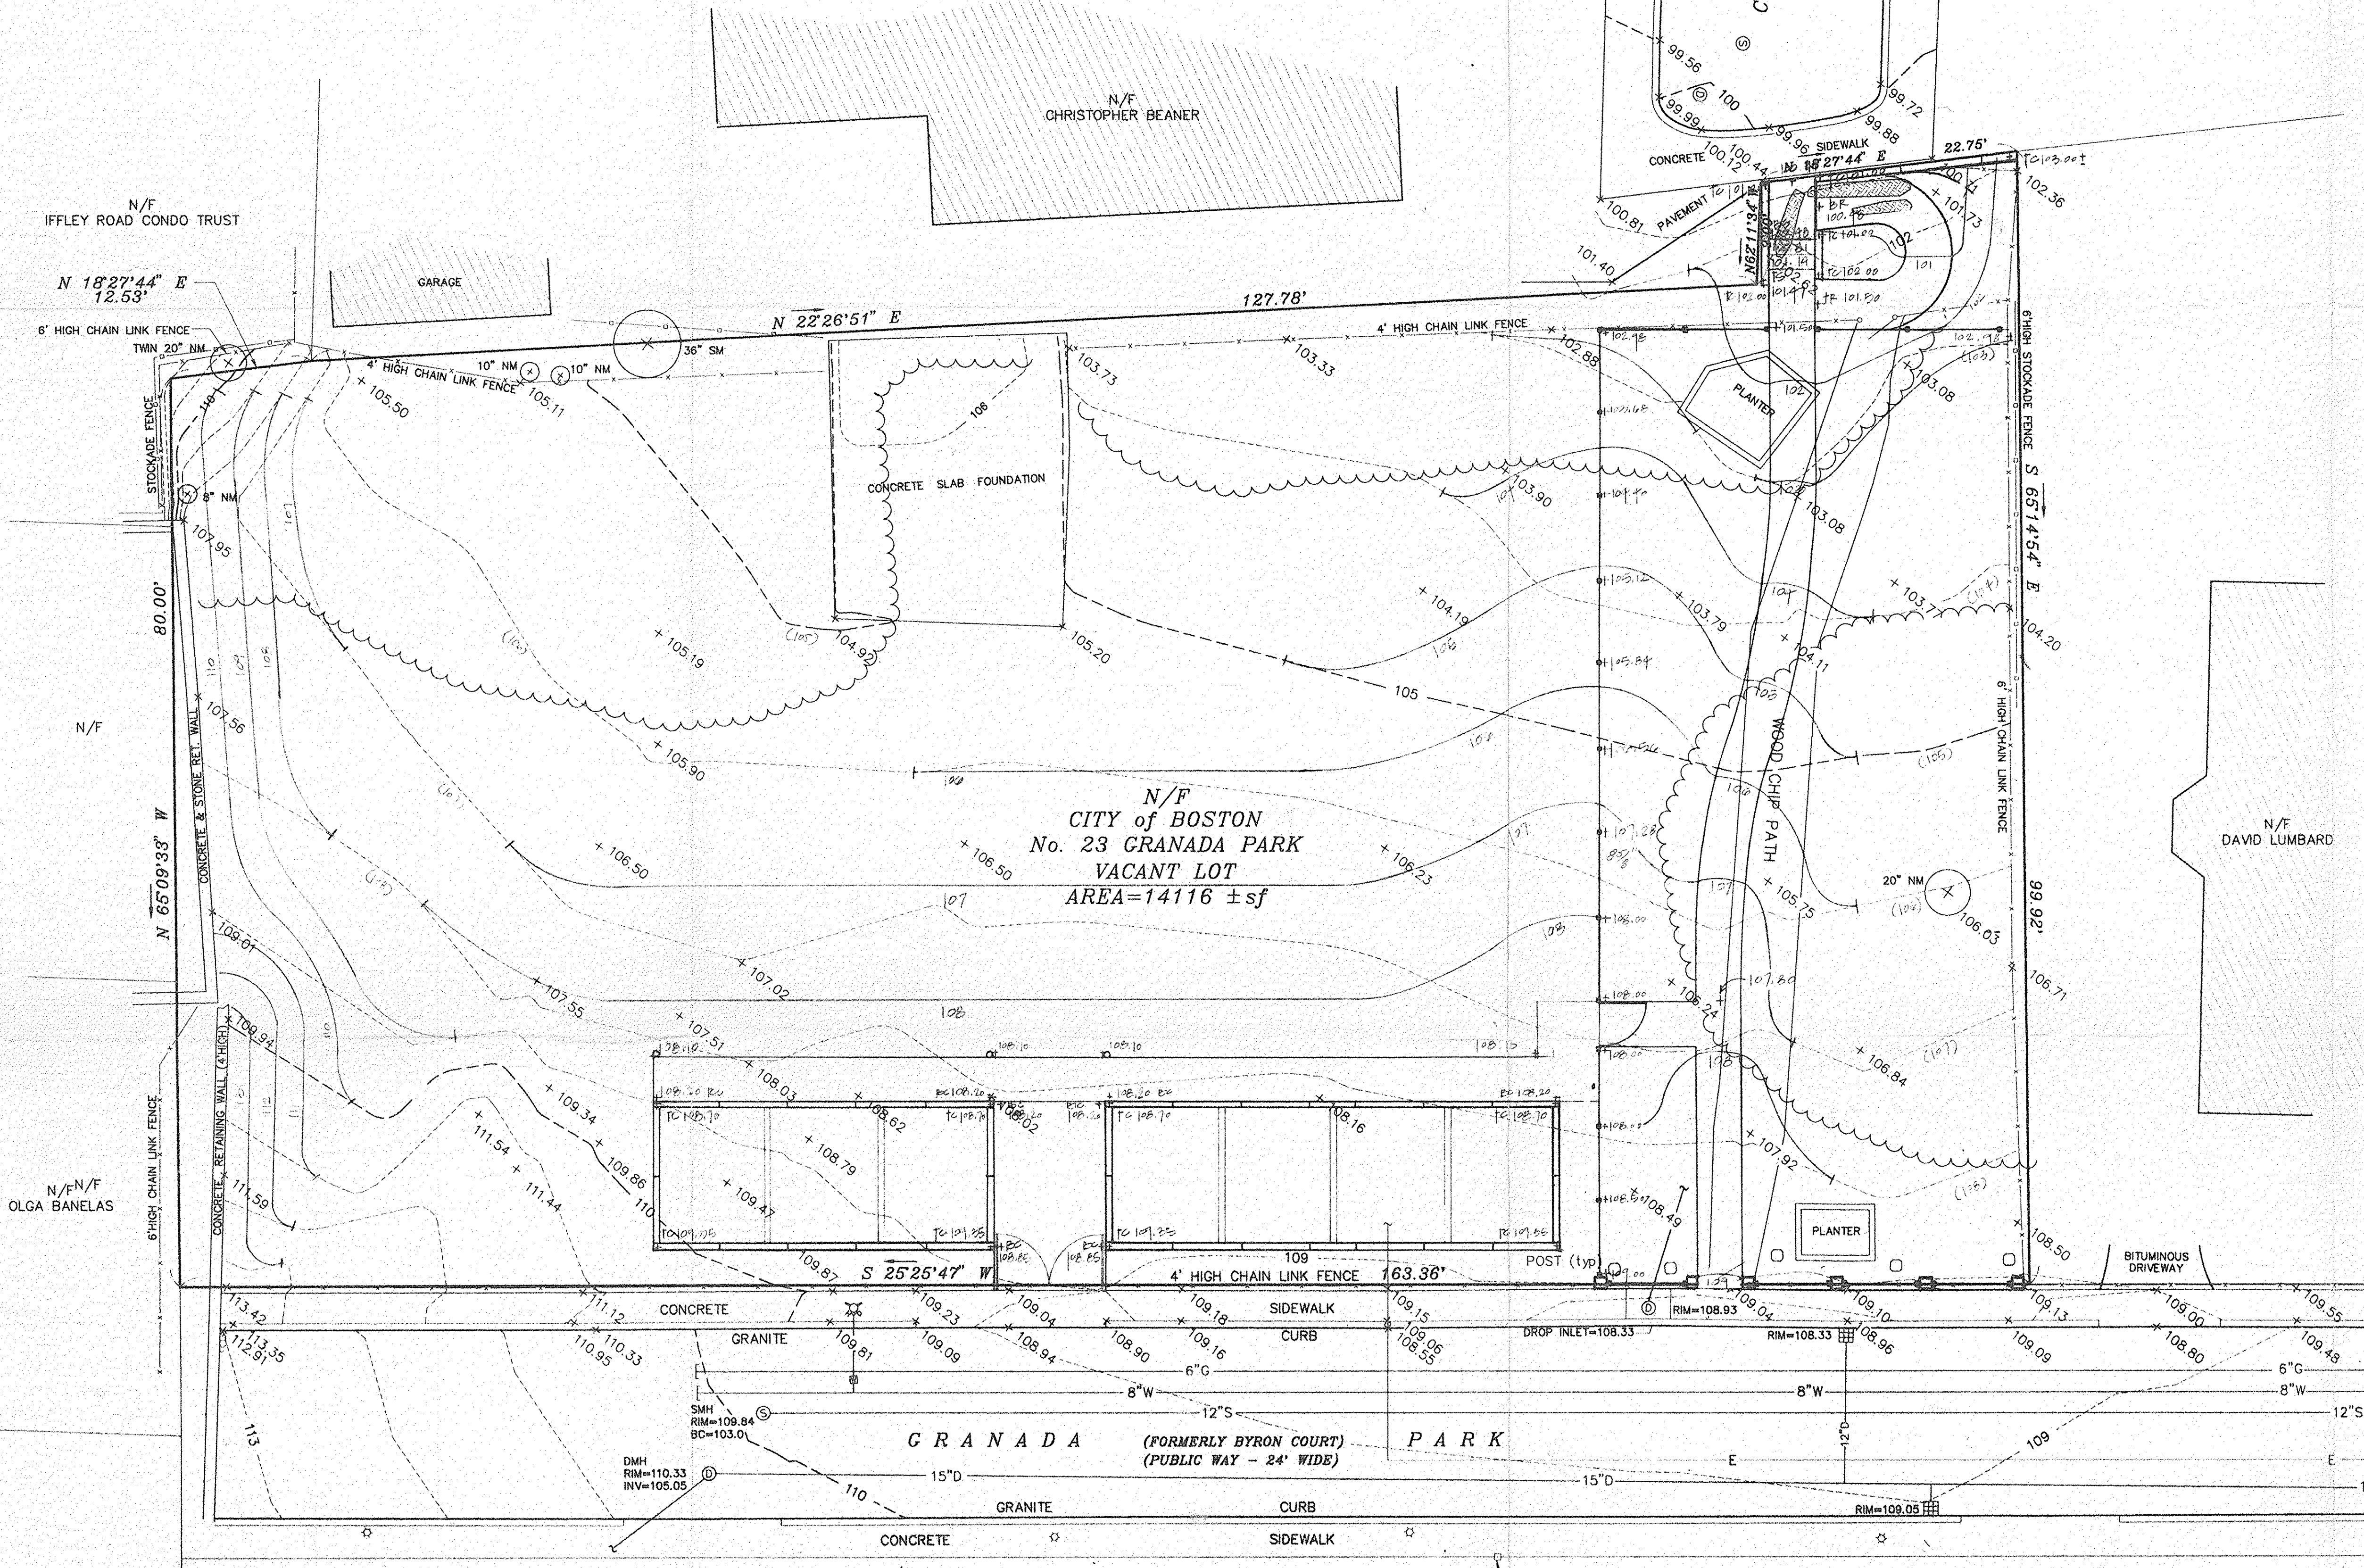

NO.	DATE	DESCRIPTION	BY

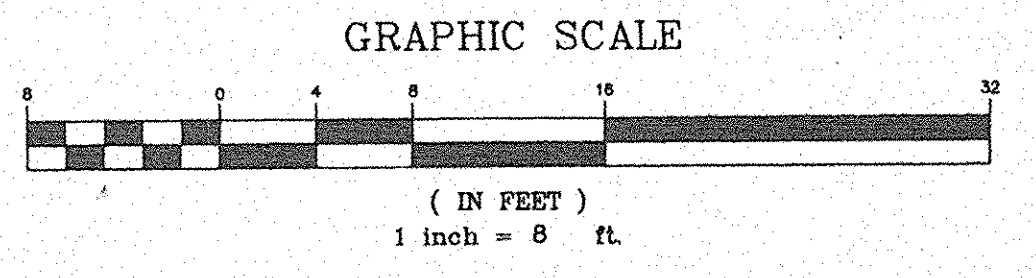

- NOTES:**
- THE LOCATIONS OF ANY SUBSURFACE STRUCTURES AND UTILITIES WERE COMPILED FROM RELATED VISIBLE STRUCTURES AND AVAILABLE PLANS OF RECORD AND ARE INTENDED TO BE APPROXIMATE ONLY. THE LOCATIONS OF ALL SUBSURFACE STRUCTURES AND UTILITIES SHOULD BE VERIFIED THROUGH THE APPROPRIATE AGENCY AND THE DIG-SAFE CALL CENTER SHOULD BE CONTACTED AT LEAST 72 HRS. PRIOR TO ANY EXCAVATION.
 - ALL BUILDING LOCATIONS AS SHOWN HEREON, WERE COMPILED FROM ASSESSORS MAPS AND PLANS OF RECORD AND ARE INTENDED TO BE APPROXIMATE AND FOR GRAPHICAL PURPOSES ONLY.

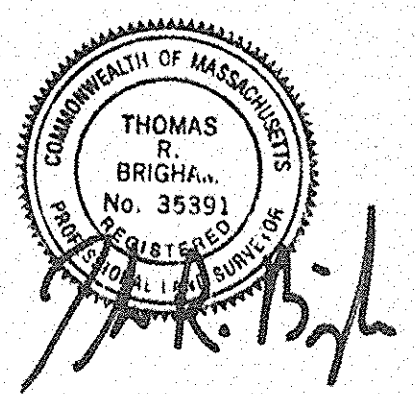

PROJECT BENCHMARK: TOP OF STONE BOUND
ELEVATION = 109.67 (BOSTON CITY DATUM)