


**NIGHTINGALE
COMMUNITY GARDEN**
512 PARK STREET
BOSTON, MA (DORCHESTER)

DESIGN REVISIONS
For community discussion

CORTES ASSOCIATES, LANDSCAPE ARCHITECTS
25 NEWELL STREET
CAMBRIDGE, MA 02140 T: 617-868-7900 F: 617-441-9353

SCALE: 1" = 20'-0"
DATE: 20 November 2010

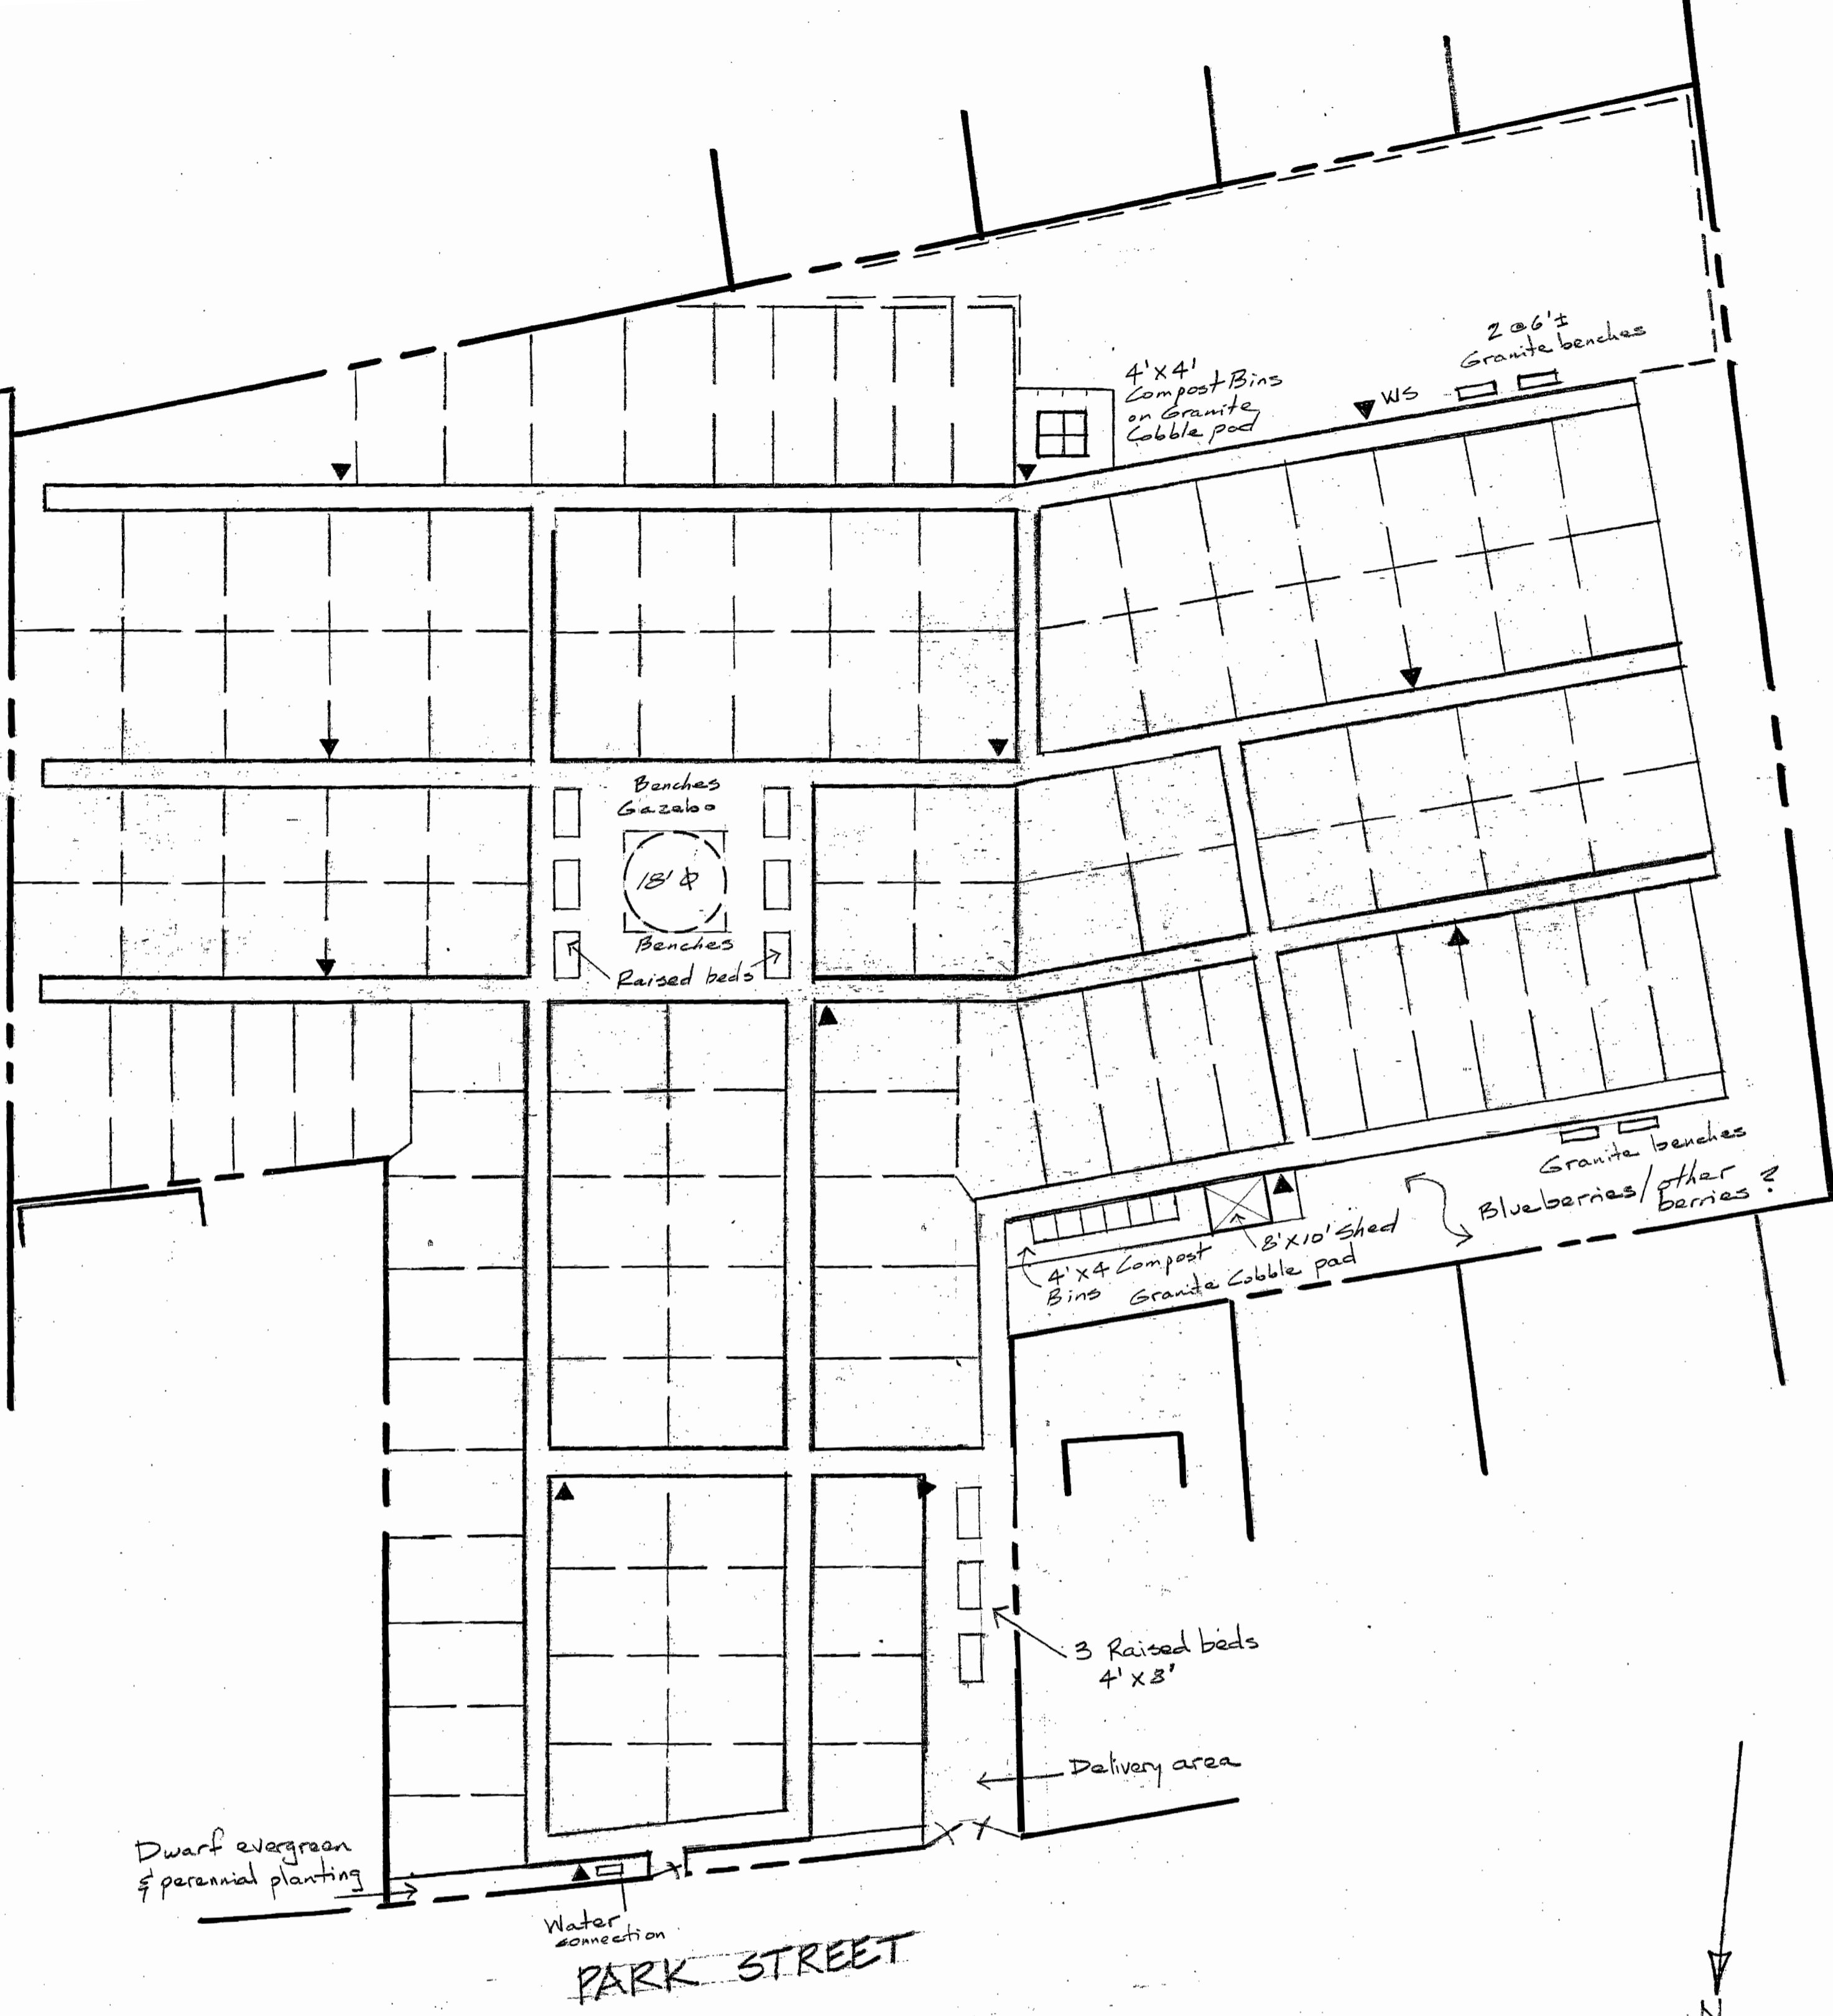

**NIGHTINGALE
COMMUNITY GARDEN**
512 PARK STREET
BOSTON, MA (DORCHESTER)

DESIGN REVISIONS
For community discussion

CORTES ASSOCIATES, LANDSCAPE ARCHITECTS
25 NEWELL STREET
CAMBRIDGE, MA 02140 T: 617-868-7900 F: 617-441-9353

SCALE: 1" = 20'-0"
DATE:
20 November 2010